
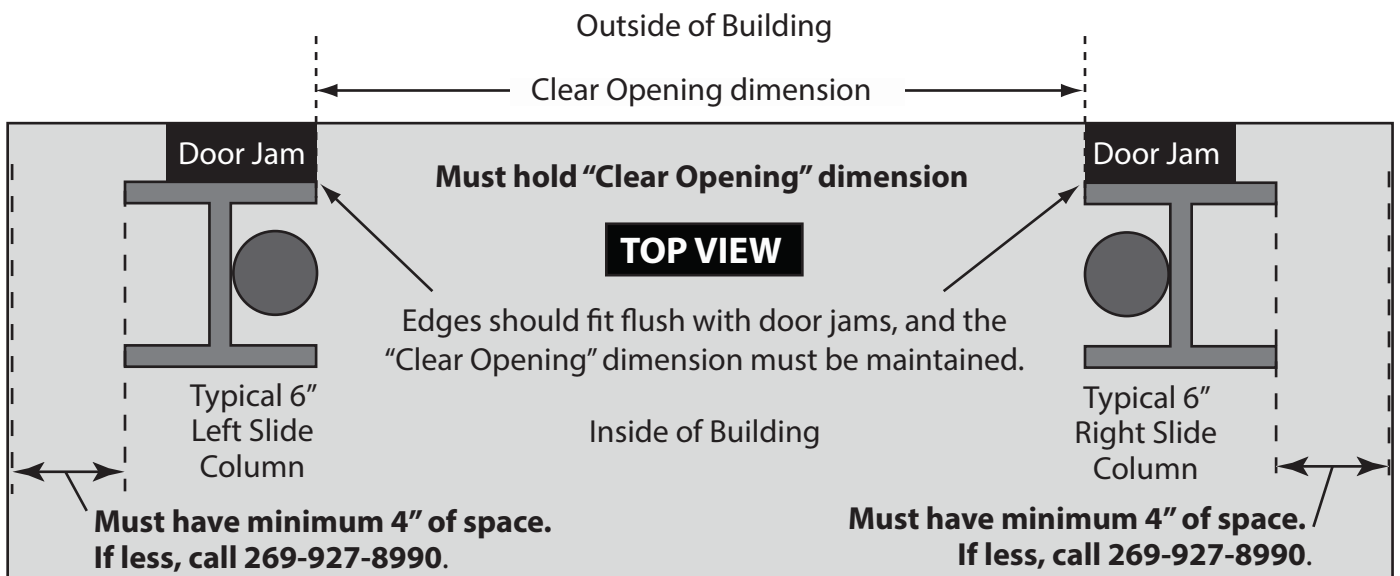
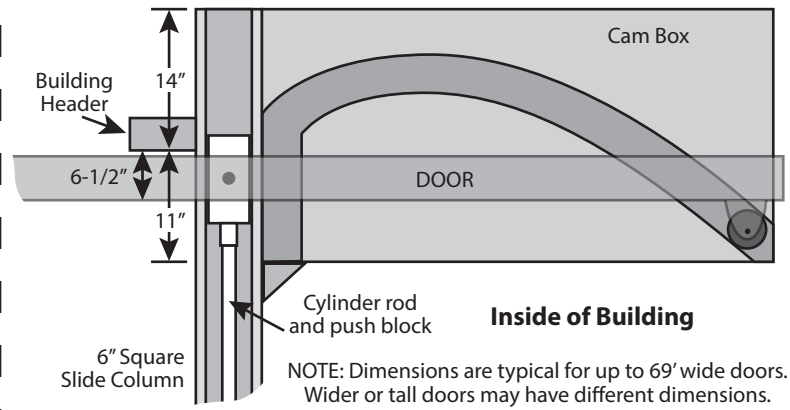


HIGHER POWER HYDRAULIC DOORS

EXAMPLE:
Finished Framed Opening:
45'-0"W x 16'-6-1/2"H
Produces a clear opening of:
45'-0"W x 16'-0"H

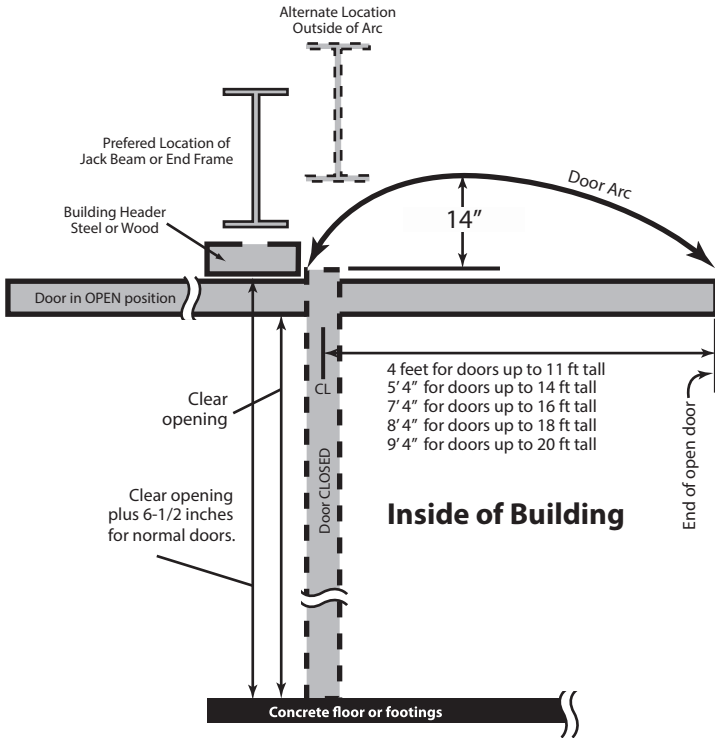

An installation manual and wind-loading data are on the Technical section of our web site at www.hpdoors.com.